


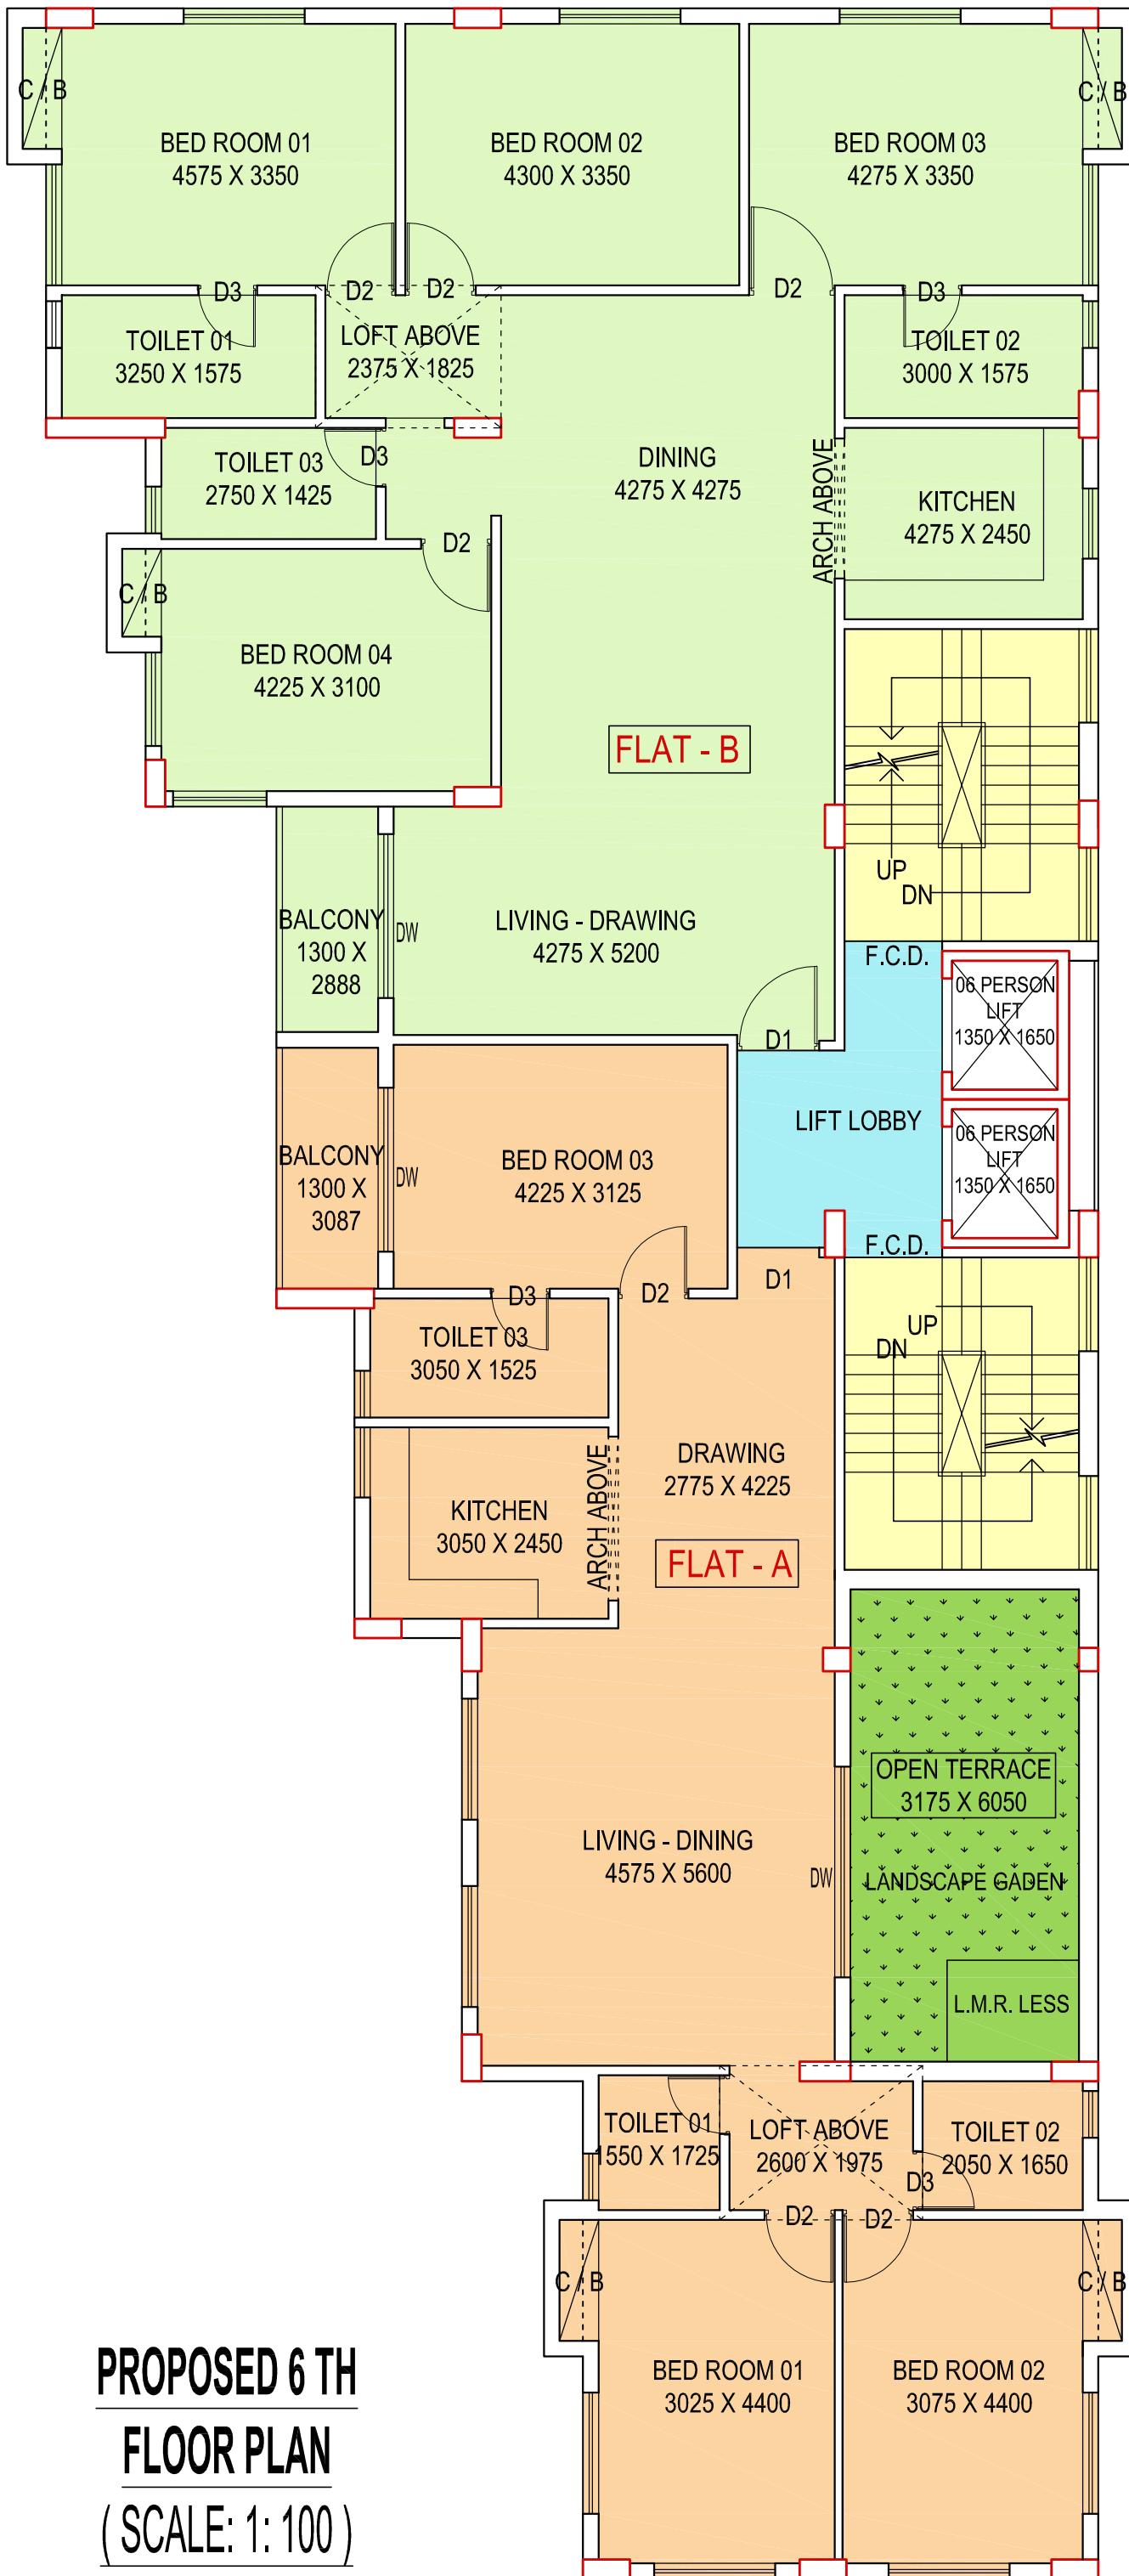

FLAT - A , 3 BHK
SEALABLE AREA : 1540 SQ.FT

FLAT - B , 4 BHK
SEALABLE AREA : 1892 SQ.FT

PROPOSED 6 TH
FLOOR PLAN
(SCALE: 1: 100)

