


34 / 1 RATU SARKAR LANE. P.S JORASANKO . WARD NO 044 , KOLKATA 700073 ,

UNDER BOROUGH V ,

GROUND FLOOR AREA : 2935 SQ.FT

GROUND FLOOR PARKING AREA : 2057 SQ.FT

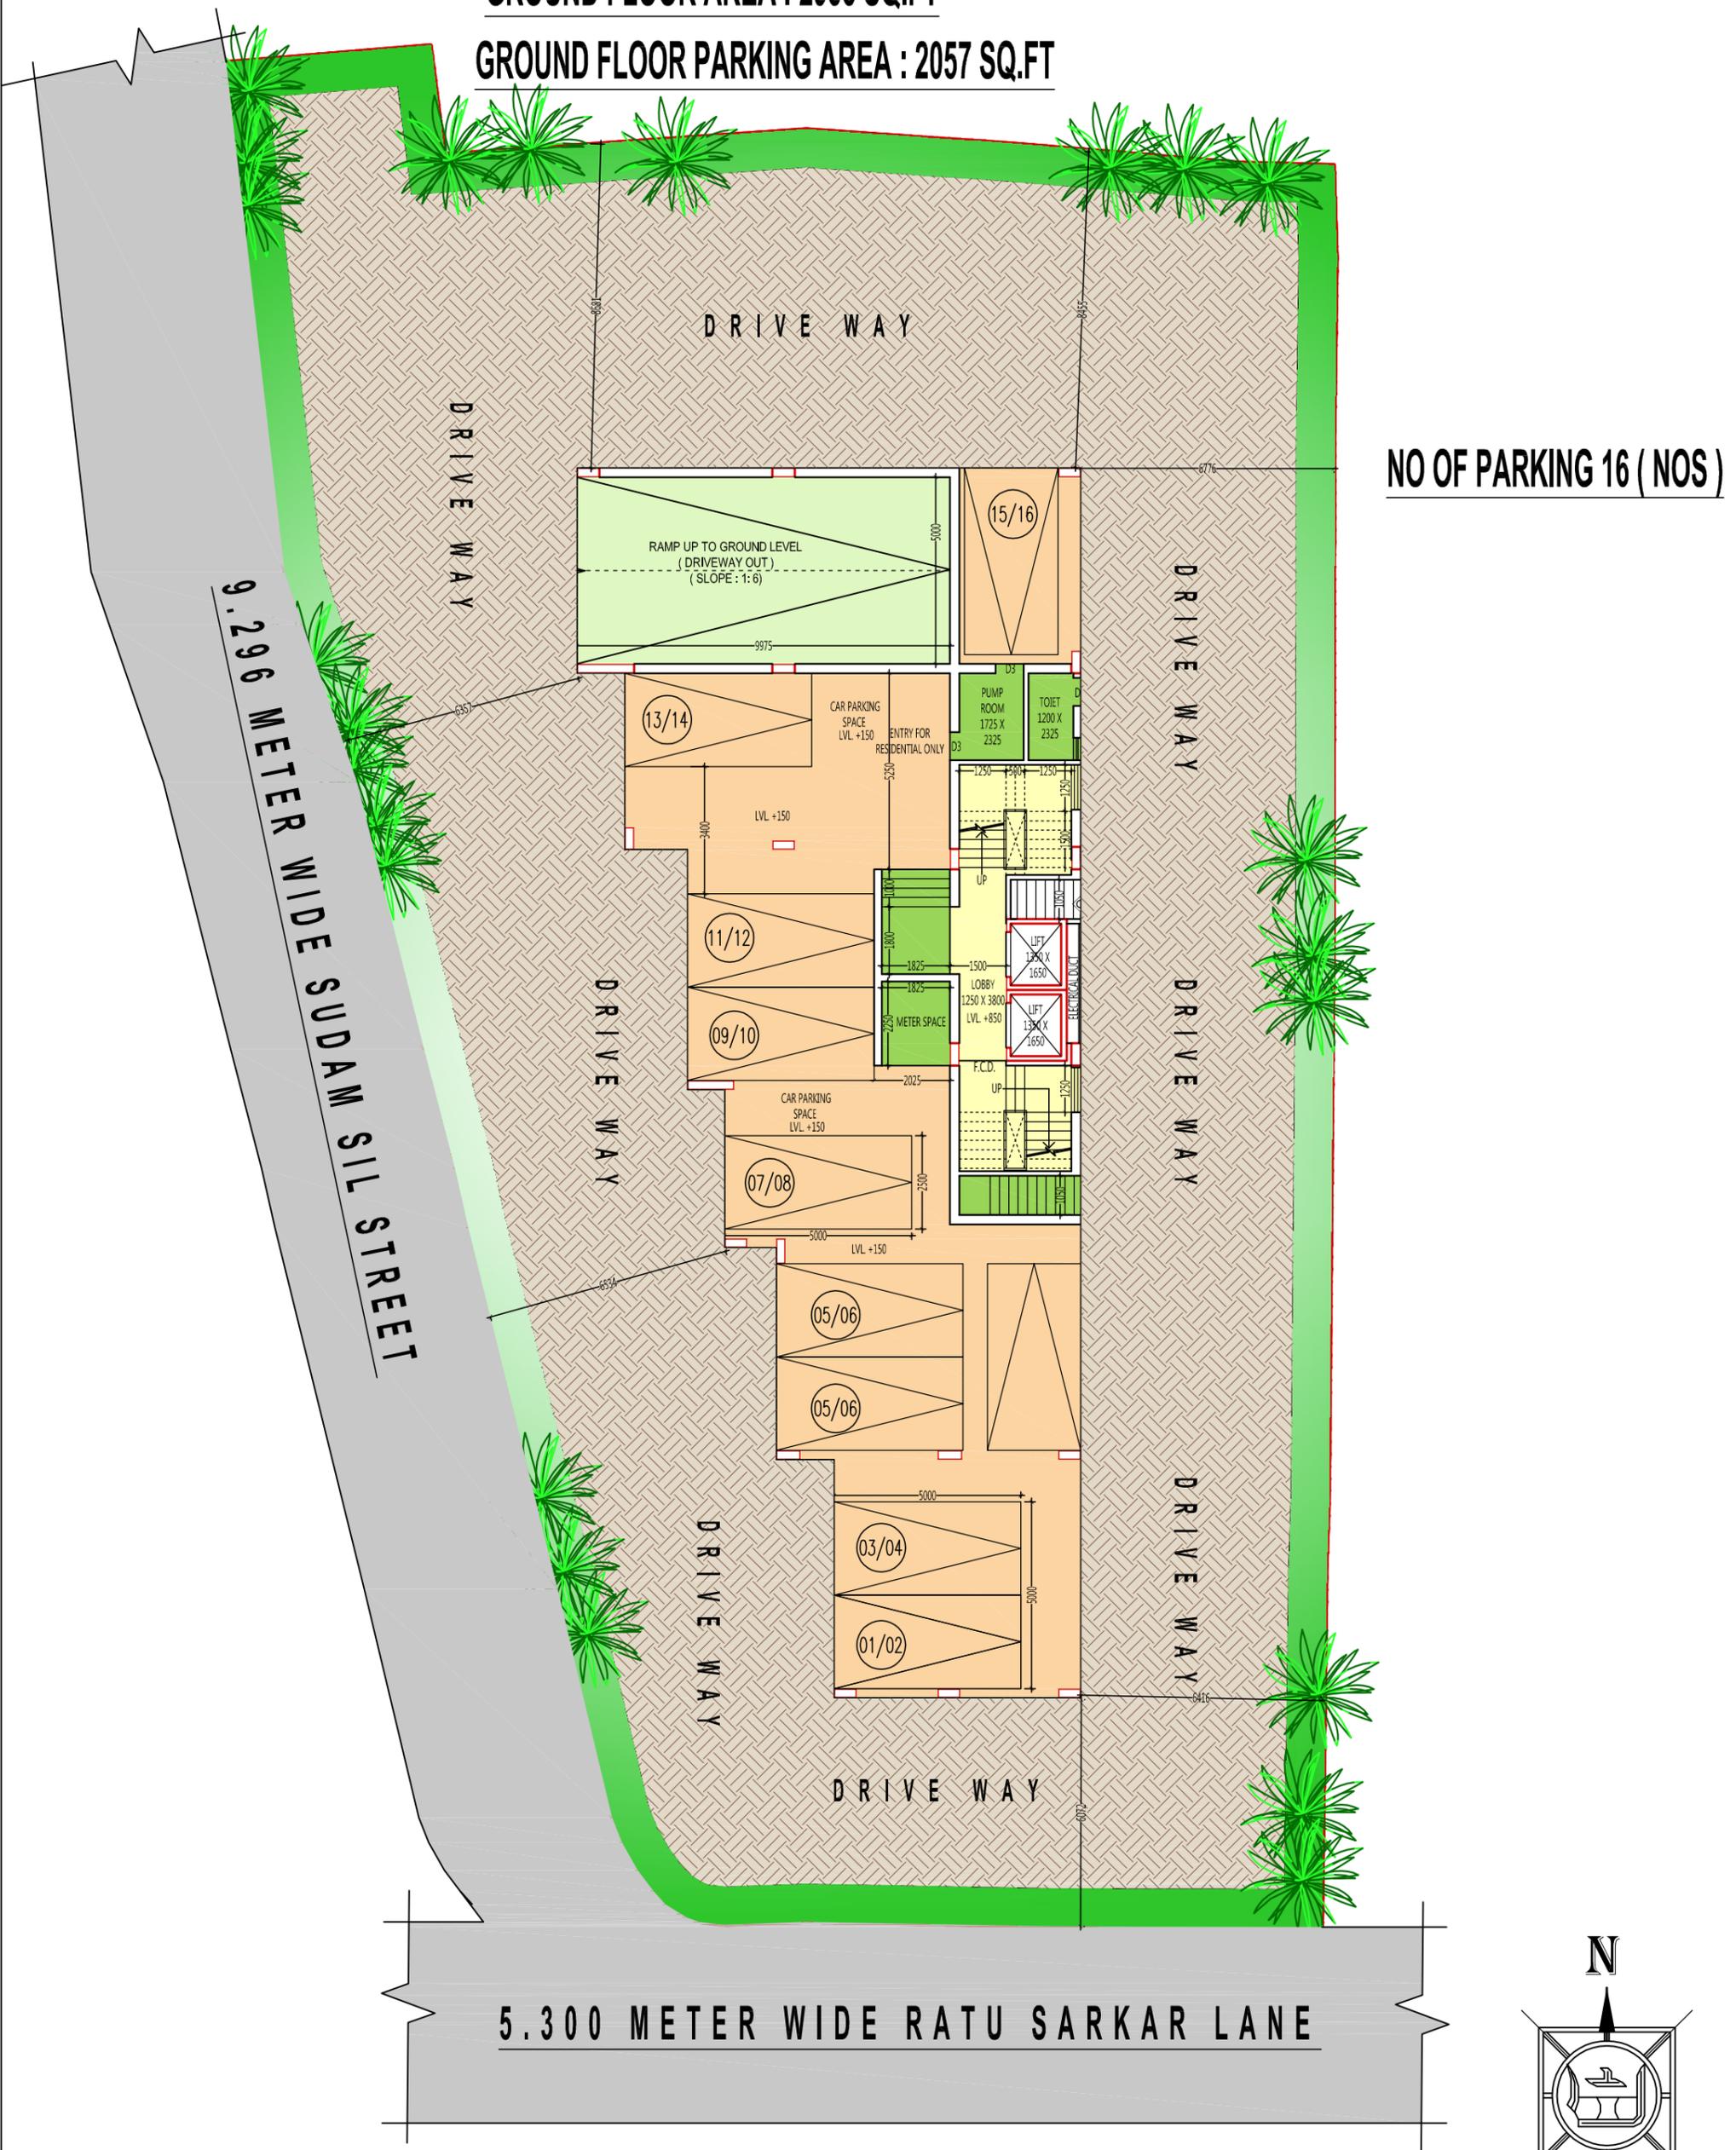

9.296 METER WIDE SUDAM SIL STREET

5.300 METER WIDE RATU SARKAR LANE

PROPOSED GROUND FLOOR PLAN (SCALE: 1: 100)

